



ANY EXISTING ENCROACHMENTS INTO THE BUFFER AREAS ON THE NORTHWESTERLY PORTION OF THE PROPERTY WILL NOT BE EXACERBATED AND NO QUARRYING IS PROPOSED ON THIS SIDE.


ANY EXISTING ENCROACHMENTS INTO THE BUFFER AREAS ON THE NORTHWESTERLY PORTION OF THE PROPERTY WILL NOT BE EXACERBATED AND NO QUARRYING IS PROPOSED ON THIS SIDE.

PROPOSED TREE PLANTINGS TO SUPPLEMENT WHERE THERE IS NOT ENOUGH VEGETATION WITHIN THE REQUIRED BUFFER AS PER SECTION 185-58.00 OF THE CODE (TYP.)

NO FURTHER EXCAVATION OR DISTURBANCE IN THIS AREA

LIMIT OF DISTURBANCE

MAP REFERENCE NOTE:
BOUNDARY SURVEY AS TAKEN FROM A MAP ENTITLED, "BOUNDARY SURVEY, EASTERN CONCRETE MATERIALS, INC. LOTS 7 & 22 01 IN BLOCK 14, HARDYSTON TOWNSHIP, SUSSEX COUNTY, NEW JERSEY", PREPARED AND PROVIDED BY J. PETER BORBAS, PLS, BORBAS SURVEYING & MAPPING, LLC 402 MAIN STREET, BOONTON, NEW JERSEY 07005. DATED DECEMBER 20, 2019 AS DRAWING No. 170701_2019-12-20_BOUNDARY. TOPOGRAPHIC SURVEY WAS PERFORMED IN THE FALL OF 2019 BY J. PETER BORBAS, PLS.
DATUM: NAVD 1988

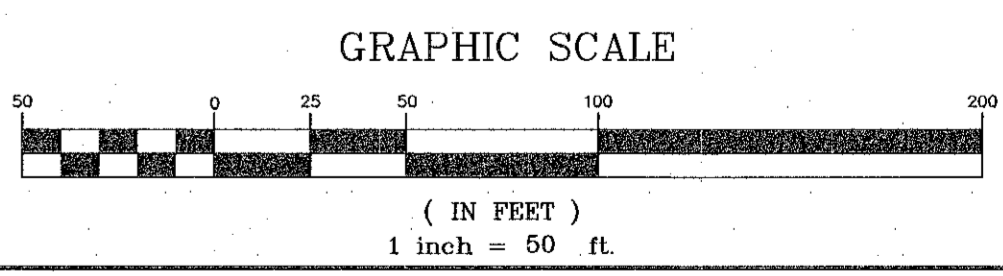

MATCH LINE - SEE SITE PLAN 9

MATCH LINE - SEE SITE PLAN 7

NO.	DATE	DESCRIPTION	SURVEYED BY	DRAWN BY	DESIGNED BY	CHECKED BY
3	11/14/20	PER TWA PLANNER		GKT	JLM	
2	10/28/20	REVISE PER ENGINEER COMMENTS.		GKT	J.L.M.	
1	7/29/20	REVISE PER ENGINEER COMMENTS.		GKT	J.L.M.	

BOSWELL ENGINEERING
 ENGINEERS - SURVEYORS - PLANNERS - SCIENTISTS
 330 PHILLIPS AVENUE, SOUTH HACKENSACK, N.J. 07606
 TEL: (201) 641-0770 • FAX: (201) 641-1831
 N.J. CERTIFICATE OF AUTHORIZATION NO. 246A27958000

STEPHEN T. BOSWELL
 PROFESSIONAL ENGINEER N.J. LIC. 34680

JEFFREY L. MORRIS

 PROFESSIONAL ENGINEER N.J. LIC. 30979

EASTERN CONCRETE MATERIALS, INC.
 HAMBURG QUARRY SUBDIVISION
 SITE PLAN-8
 TOWNSHIP OF HARDYSTON
 SUSSEX COUNTY NEW JERSEY

SURVEYED BY: GKT. DESIGNED BY: J.L.M. SCALE: 1"=50' JOB NO. 17-171A DATE: DEC. 2019
 DRAWN BY: GKT. CHECKED BY: J.L.M. SHEET 10 OF 18
 CADD FILE: 17-171A-SP8